


# ALTAIR TIMBER BLADE I02 LOUVRE IN COMPONENT FORM Standard Heights

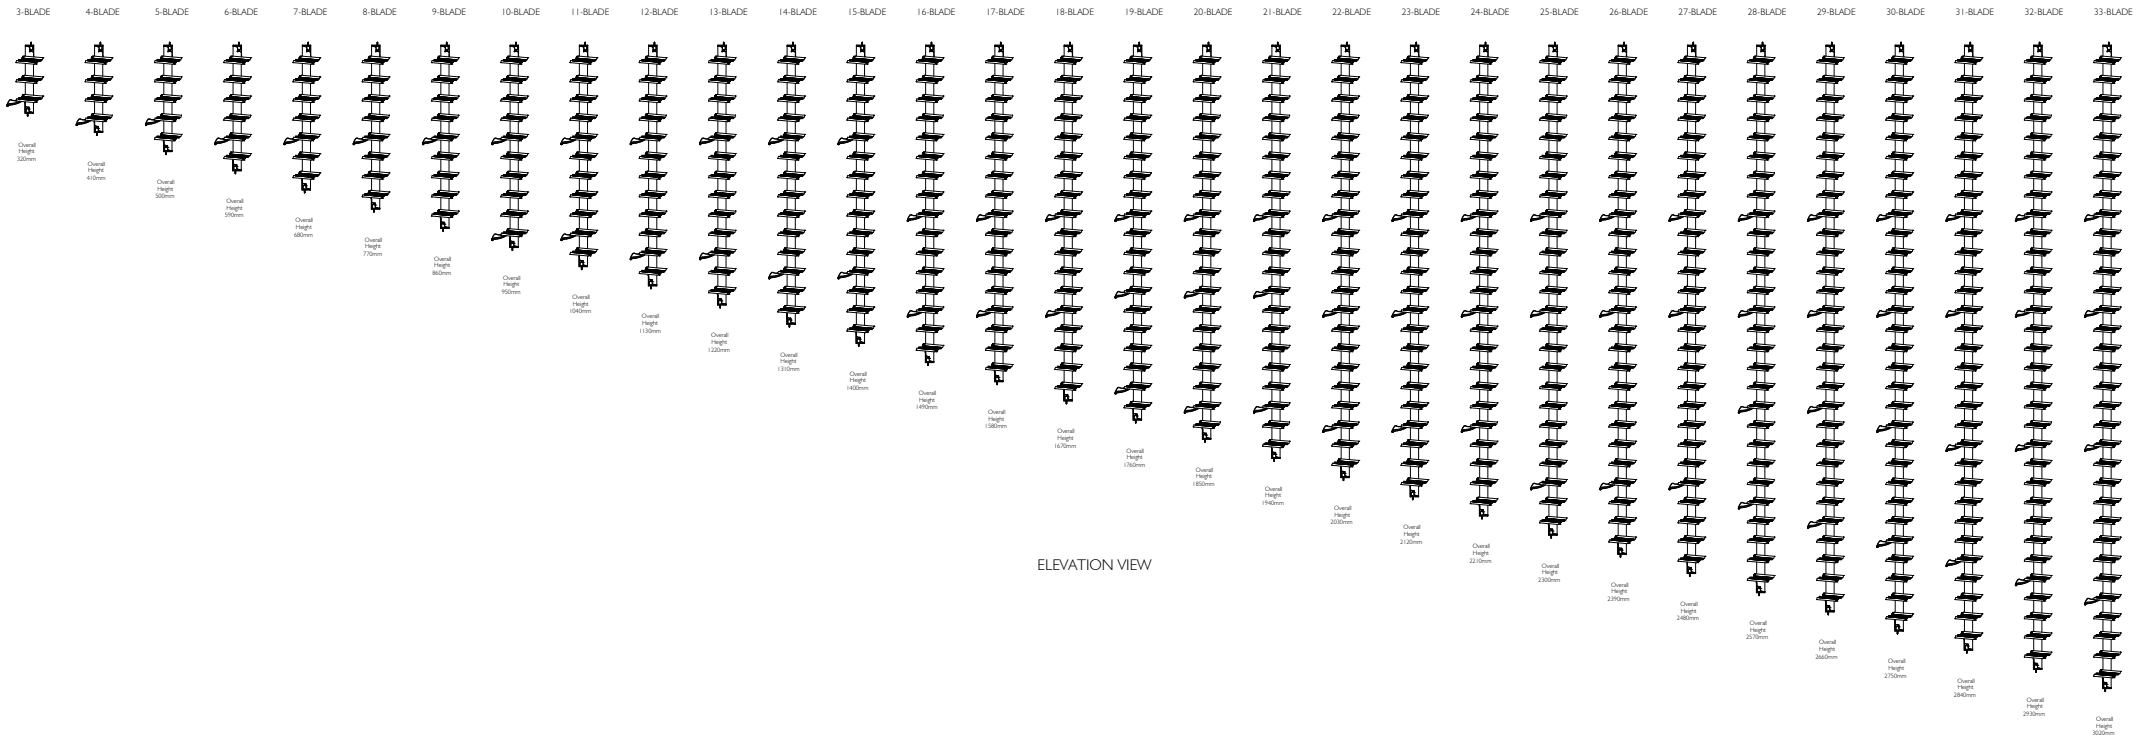


ELEVATION VIEW

<p>Proprietary and confidential</p> <p>The information contained in this drawing is the sole property of Breezway Australia. Any reproduction in part or as a whole, without the written permission of Breezway Australia is prohibited.</p>	Rev	Description	Approved By	Date	<p>Title:</p> <p>Altair Timber Blade I02 Component Form Standard Heights</p>		<p>Material:</p> <p>Finish:</p> <p>SAP Mat No:</p> <p>Dwg No:</p>	
					Drawn by:	D.F	Date:	21/06/2017
					Scale:	1:1	Sheet 1 of 5	Revision A



35 Cambridge Street, Coorparoo QLD 4151, ABN 24 081 897 823

# ALTAIR TIMBER BLADE I02 LOUVRE IN COMPONENT FORM Off-Standard Heights

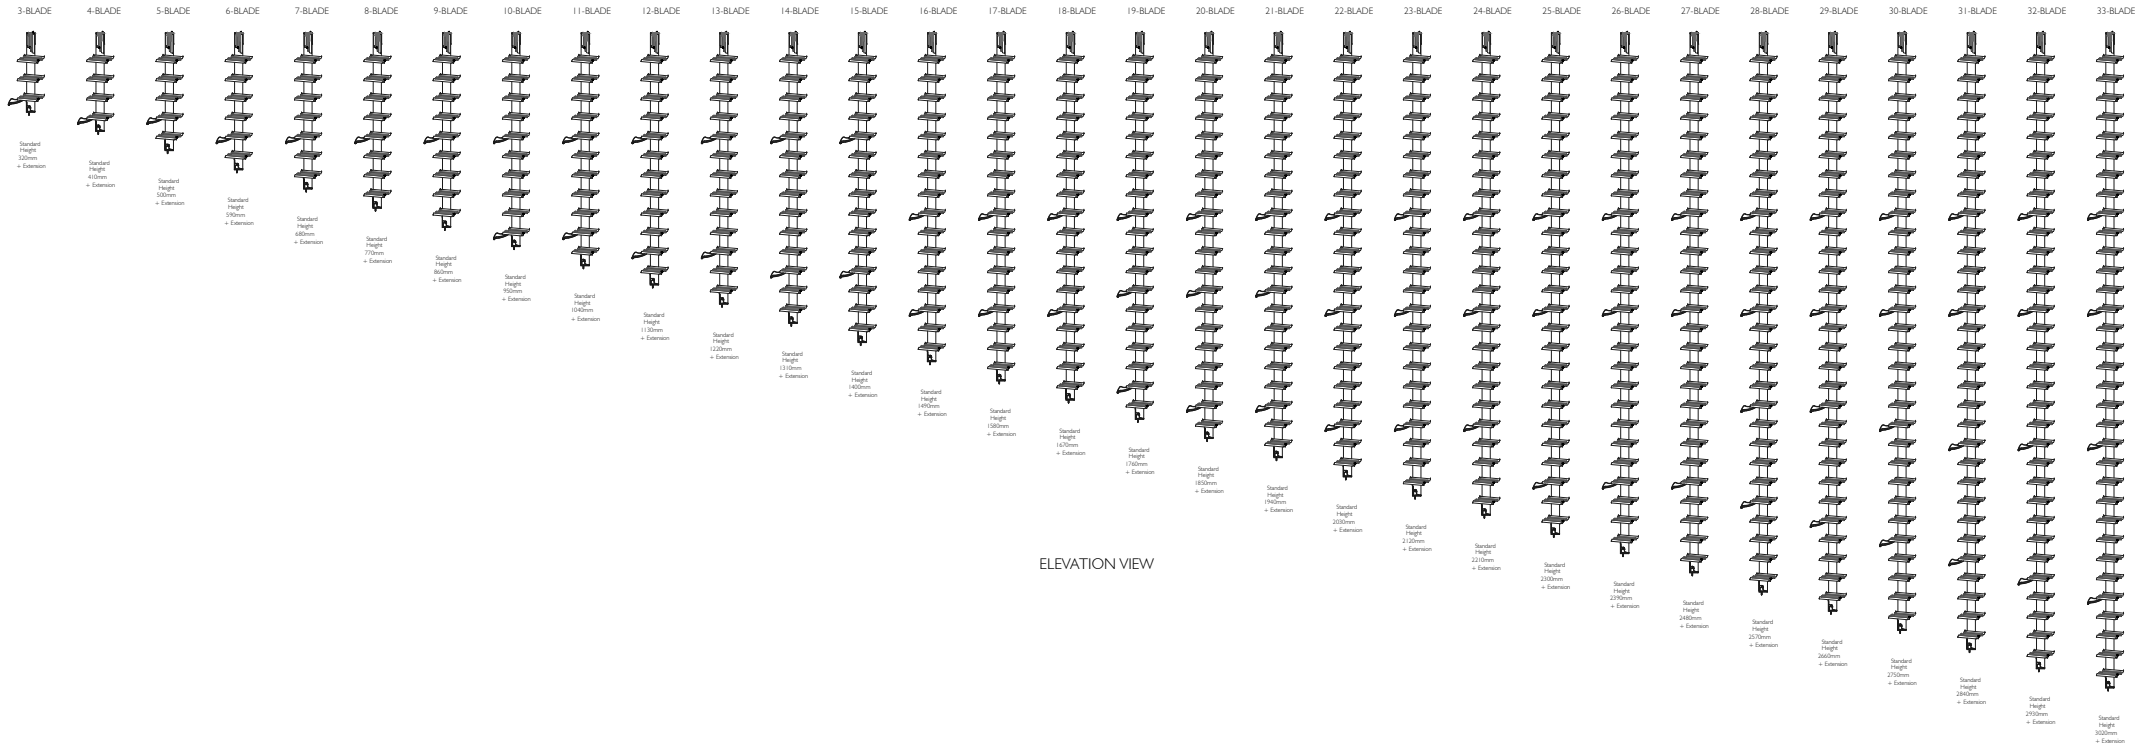

ELEVATION VIEW

Proprietary and confidential

Rev	Description	Approved By	Date

Title:			
Altair Timber Blade I02 Component Form Off-Standard Heights			
Drawn by:	D.F	Date:	21/06/2017
Scale:	1:1		



35 Cambridge Street, Coorparoo QLD 4151, ABN 24 081 897 823


Sheet 2 of 5


Revision A


Material:
Finish:
SAP Mat No:
Dwg No:

The information contained in this drawing is the sole property of Breezway Australia. Any reproduction in part or as a whole, without the written permission of Breezway Australia is prohibited.

ALTAIR TIMBER BLADE 102 LOUVRE IN COMPONENT FORM

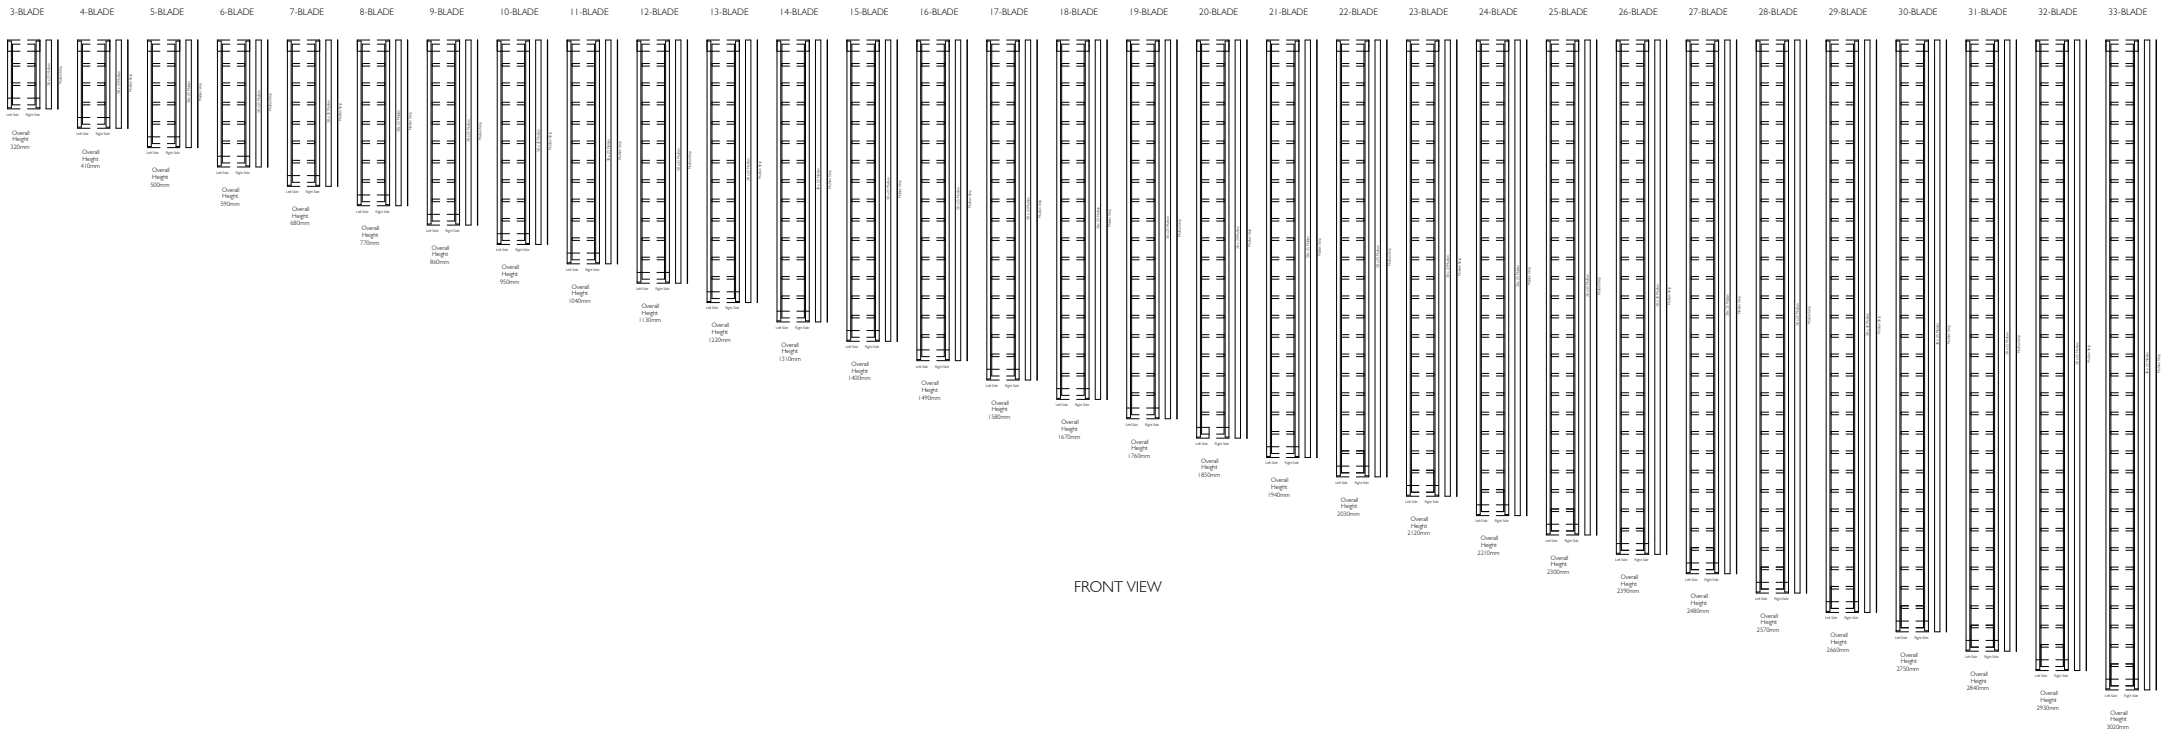


Proprietary and confidential  The information contained in this drawing is the sole property of Breezway Australia. Any reproduction in part or as a whole, without the written permission of Breezway Australia is prohibited.	Rev	Description	Approved By      Date		Title:  Altair Timber Blade 102 Component Form			Material:	
								Finish:	
								SAP Mat No:	
								Dwg No:	
					Drawn by:    D.F	Date:    21/06/2017	Scale:    1:1	Sheet 3 of 5	
					 35 Cambridge Street, Coorparoo QLD 4151, ABN 24 081 897 823			Revision    A	

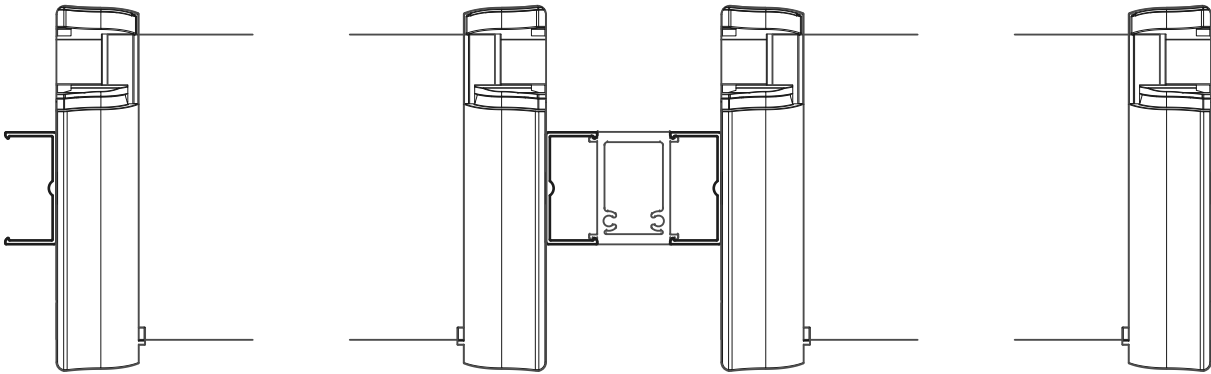

Altair Component Form with 38 x 25 Mullion

Refer to Breezway Product Performance  
Warranty for mullion wind ratings.

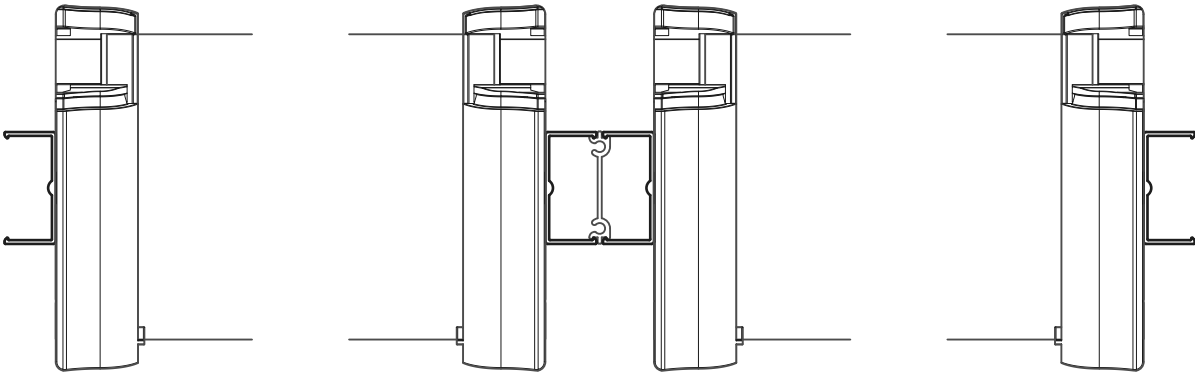

Altair Component Form with Mullion Strip

PLAN VIEW

Proprietary and confidential  The information contained in this drawing is the sole property of Breezway Australia. Any reproduction in part or as a whole, without the written permission of Breezway Australia is prohibited.	Rev	Description	Approved By      Date		Title:  Altair Timber Blade I02 Component Form				  35 Cambridge Street, Cooparoo QLD 4151, ABN 24 081 897 823		Material:	
											Finish:	
					SAP Mat No:							
					Dwg No:							
	Drawn by:    D.F			Date:    21/06/2017		Scale:    1:1	Sheet 4 of 5		Revision    A			

# Specification

The louvre window shall be Altair Timber Blade 102mm Louvres and weatherstrip, with Altair mullion strip or 38x25 mullion (as applicable) by Breezway – as certified by the Australian Window Association. Fabricated to perform in (Insert applicable N or C rating) Zone to comply with AS2047.

Proprietary and confidential  The information contained in this drawing is the sole property of Breezway Australia. Any reproduction in part or as a whole, without the written permission of Breezway Australia is prohibited.	Rev	Description	Approved By      Date		Title:  Altair Timber Blade102 Component Form			Material:	
								Finish:	
								SAP Mat No:	
								Dwg No:	
			Drawn by:    D.F		Date:    21/06/2017	Scale:    1:1	Sheet 5 of 5	Revision    A	

