
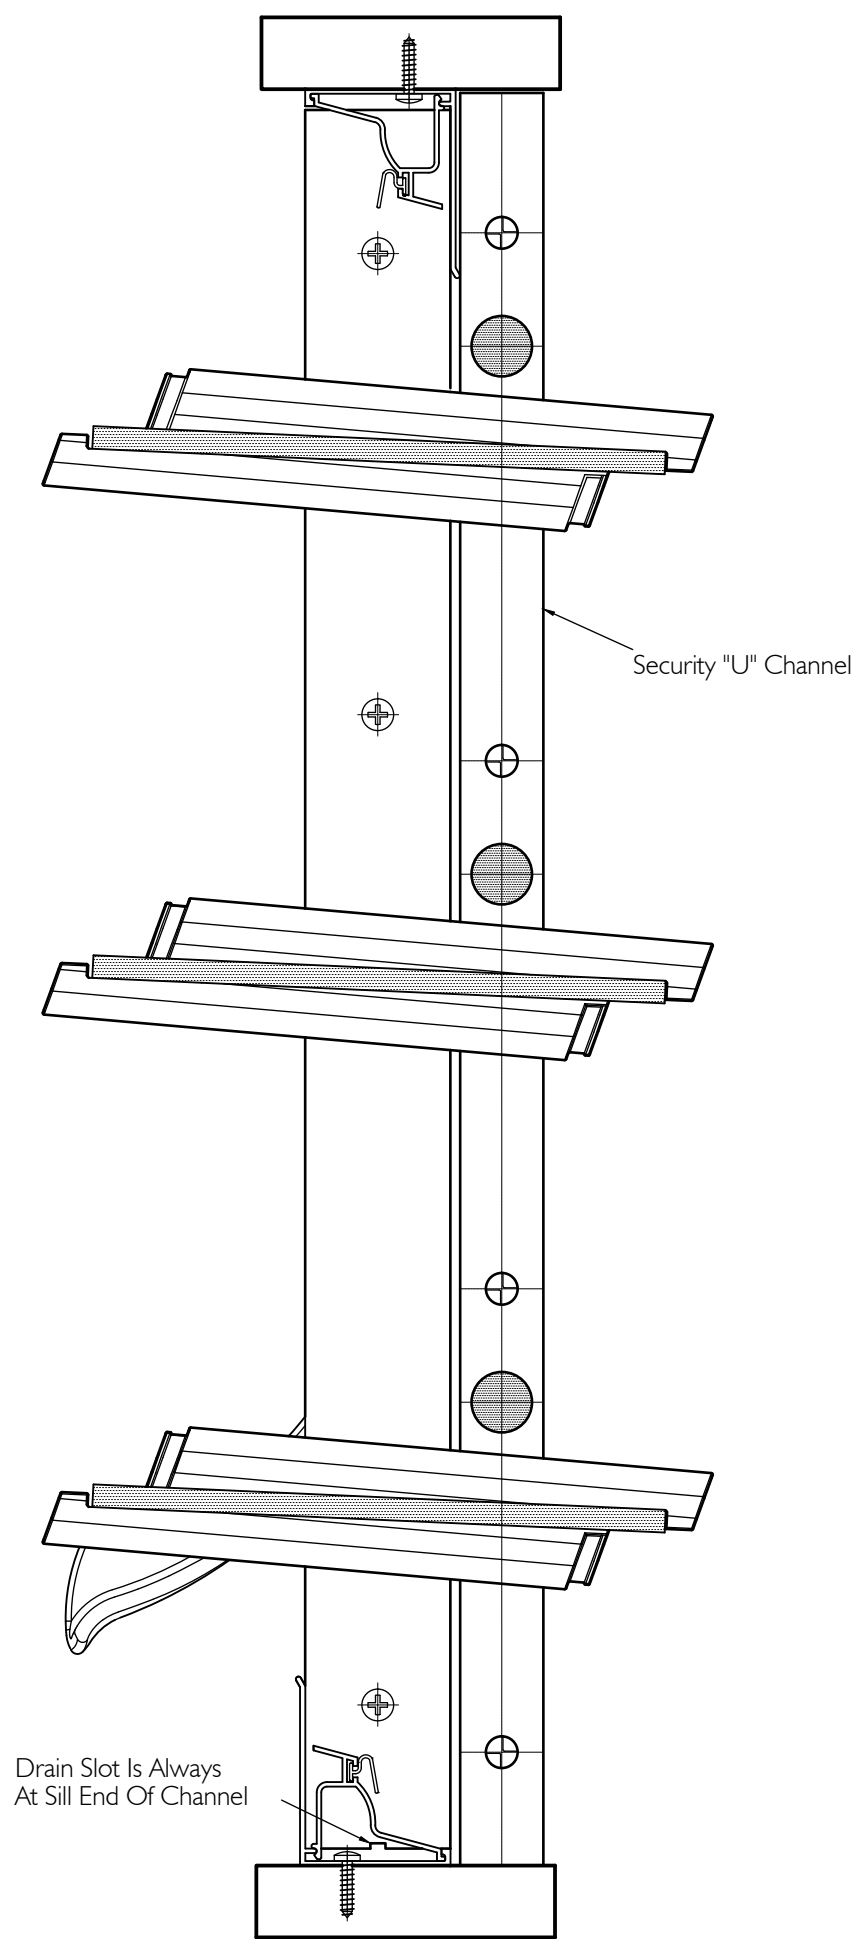


ALTAIR I 52 STANDARD LOUVRE in COMPONENT FORM
WITH SECURITY "U" CHANNEL

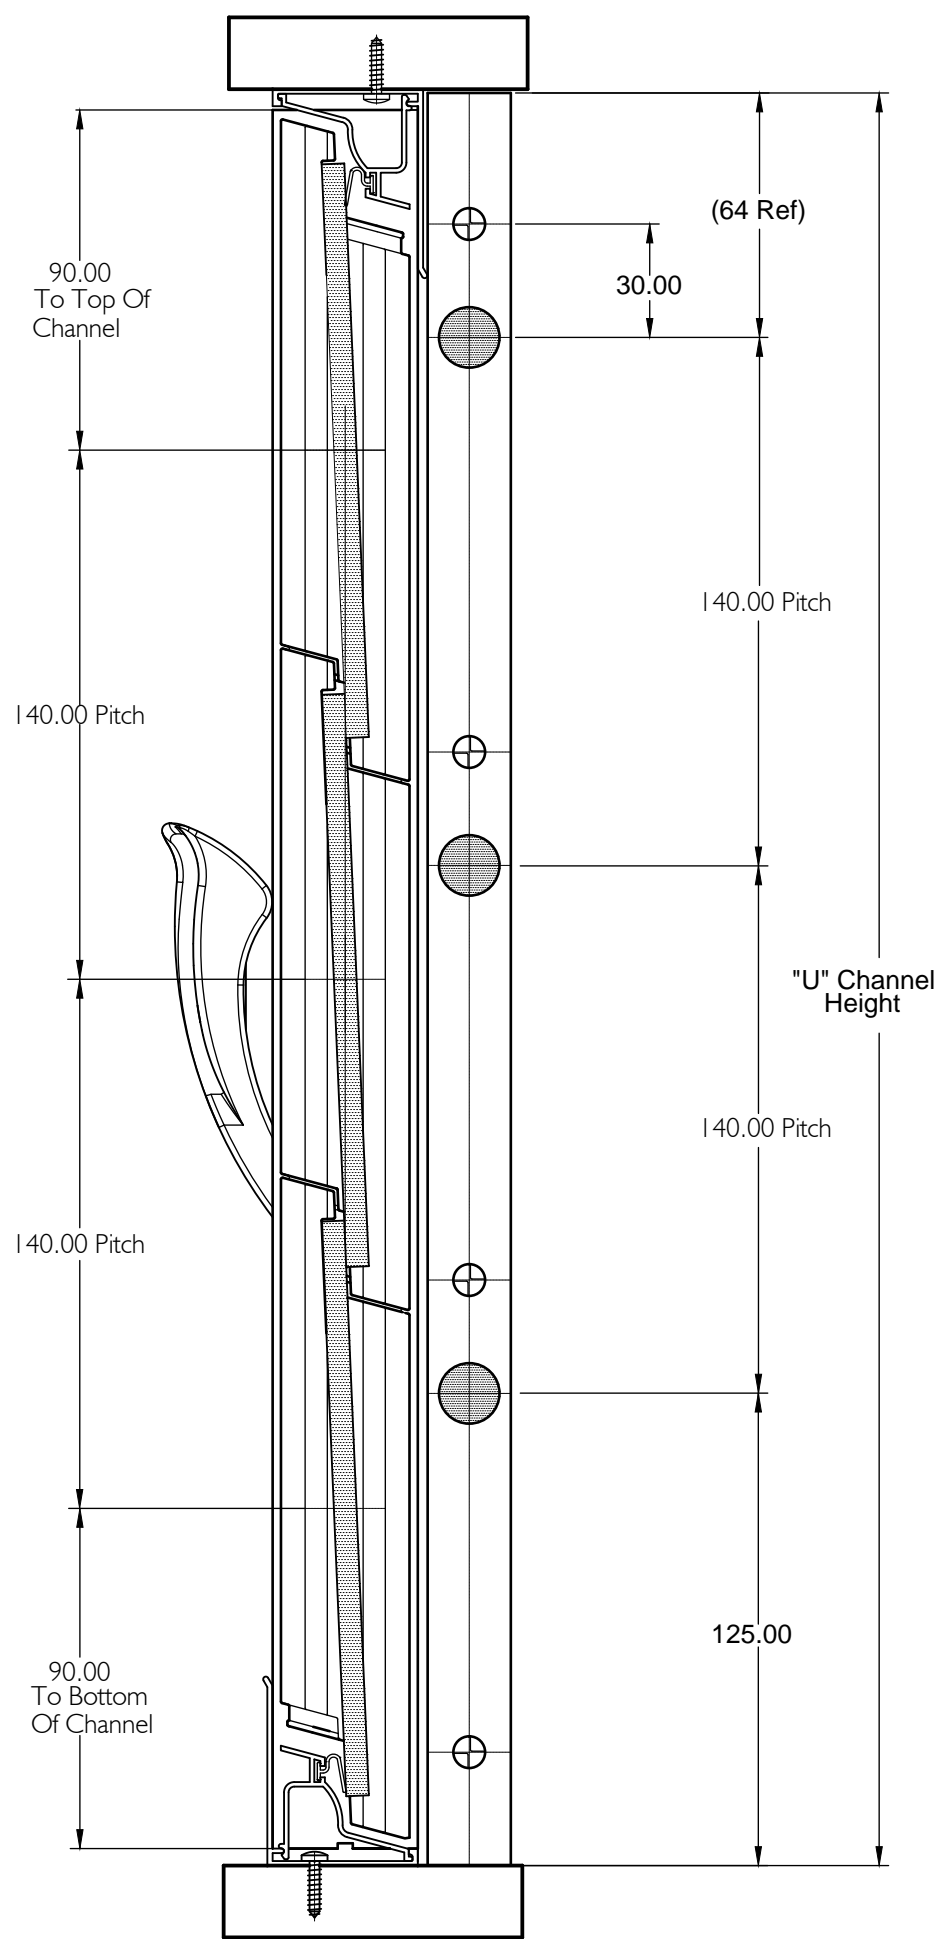


No Extra Bars Are Required On Security "U" Channel With Extension


Will Accept - 6mm Thick Glass
I 52 Extruded Aluminium Blade
I 52 Rebated Timber Blade

Blade Length For Glass & Extruded Aluminium Blades = Opening Size Dimension - 52mm
Blade Length For I 52 Rebated Timber Blades = Opening Size Dimension - 52mm
Snap-In Weatherstrip Cut Length = Opening Size Dimension - 36mm
Handle Locking Bar Cut Length = Opening Size Dimension - 15mm




Rev	Description	Approved	
		By	Date
E	CHANNEL LENGTHS 18 BLADE, 19 BLADE, 20 BLADE & 21 BLADE ADDED	J.G.	26/2/08
F	Change 'Jamb to Jamb Dimension' to 'Opening Size Dimensio'	D.F.	16/10/17

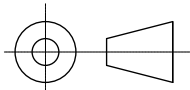

IF IN DOUBT ASK - DO NOT SCALE DRAWING


<div>Proprietary and confidential</div> <div>The information contained in this drawing is the sole property of Breezway Australia. Any reproduction in part or as a whole, without the written permission of Breezway Australia is prohibited.</div>	Title: <div>Altair Standard Height I 52 Louvre In Component Form With Security "U" Channel</div>			<div> 35 Cambridge Street, Coorparoo QLD 4151, ABN 24 081 897 823</div>		Material:
						Finish:
						SAP Mat No:
						Dwg No: <div>2.4.1.2.1.1.2 - 5.1</div>
	Drawn by:	J.G	Date:22/04/2003	Scale:NTS	Sheet 1 of 2	Revision: F

ALTAIR I 52 STANDARD LOUVRE in COMPONENT FORM
WITH SECURITY "U" CHANNEL

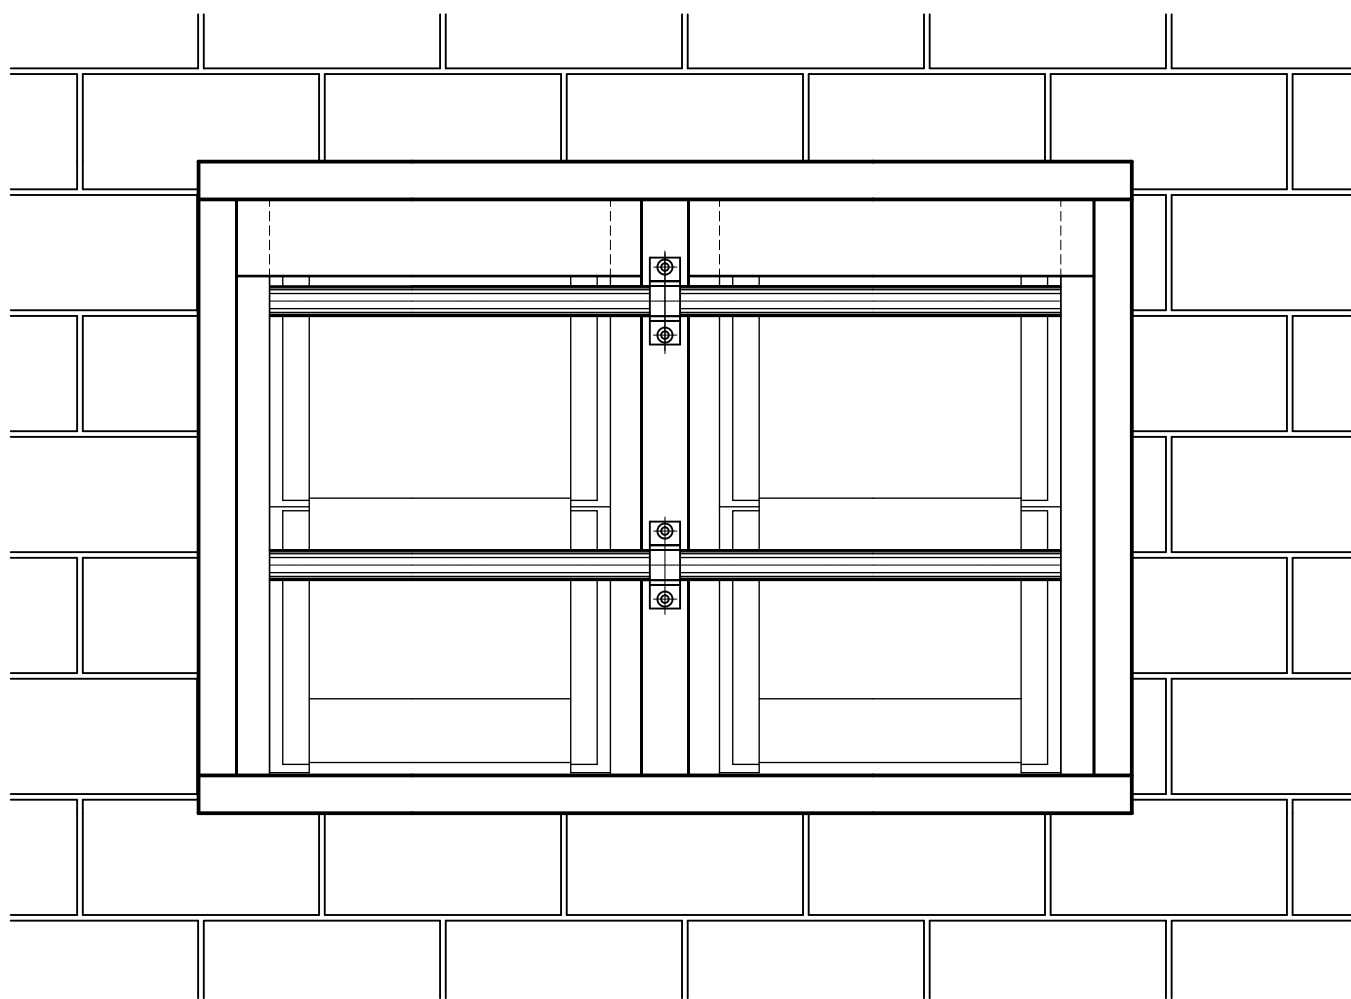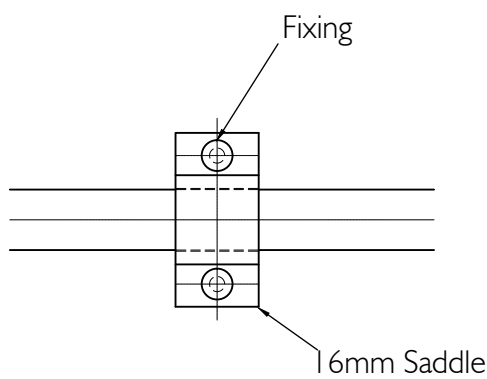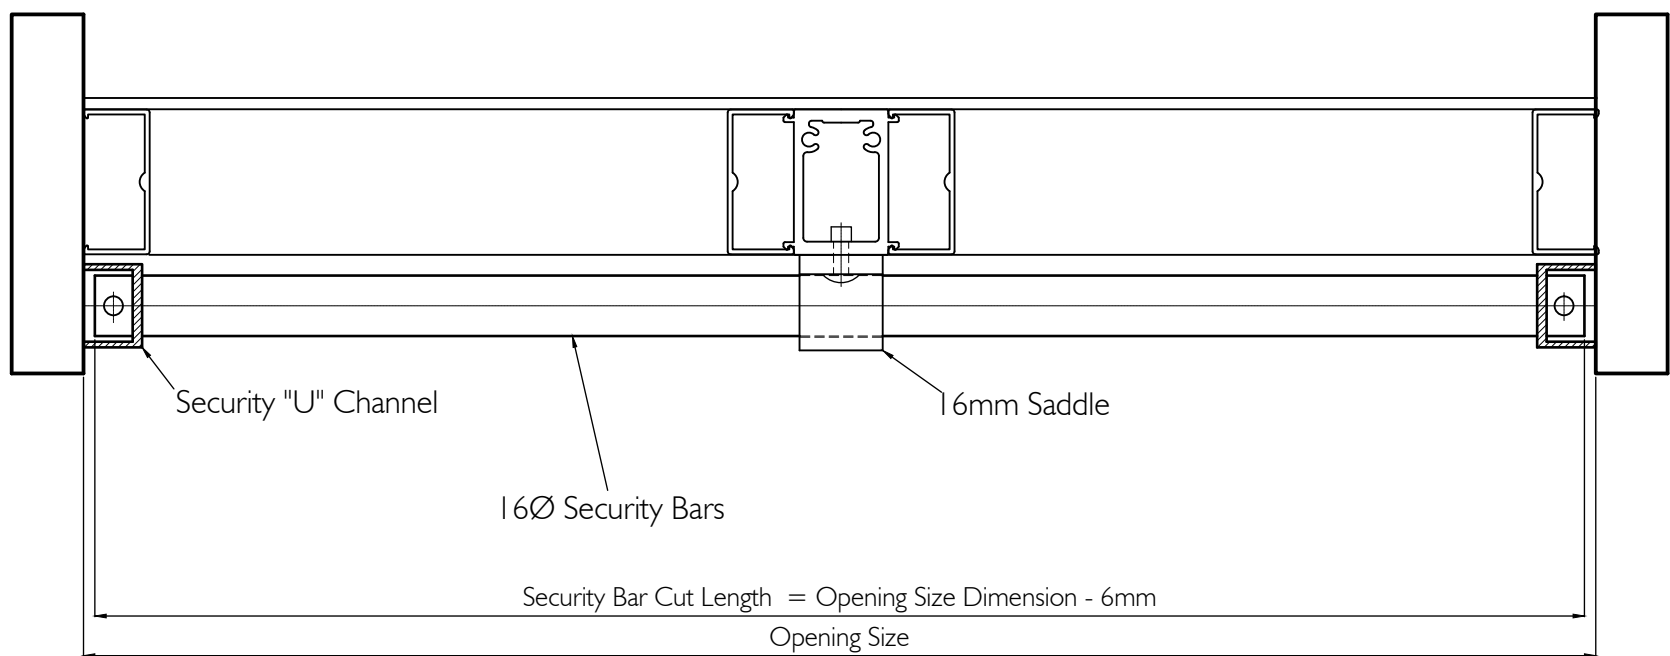

Rev	Description	Approved	
		By	Date
F	Add 'Opening Size Dimension' on Top View	D.F.	16/10/17

IF IN DOUBT ASK - DO NOT SCALE DRAWING

<div>Proprietary and confidential</div> <div>The information contained in this drawing is the sole property of Breezway Australia. Any reproduction in part or as a whole, without the written permission of Breezway Australia is prohibited.</div>	Title: <div>Altair Standard Height I 52 Louvre In Component Form With Security "U" Channel</div>			<div></div> <div>35 Cambridge Street, Coorparoo QLD 4151, ABN 24 081 897 823</div>		Material:
						Finish:
						SAP Mat No:
						Dwg No:
						2.4.1.2.1.1.2 - 5.2
Drawn by:	J.G	Date: 22/04/2003	Scale: NTS	Sheet 2 of 2	Revision: F	